


MAP SHOWING THE SITE PLAN OF  
GOVT. I.T.I. PEHOWA, KKR, HARYANA

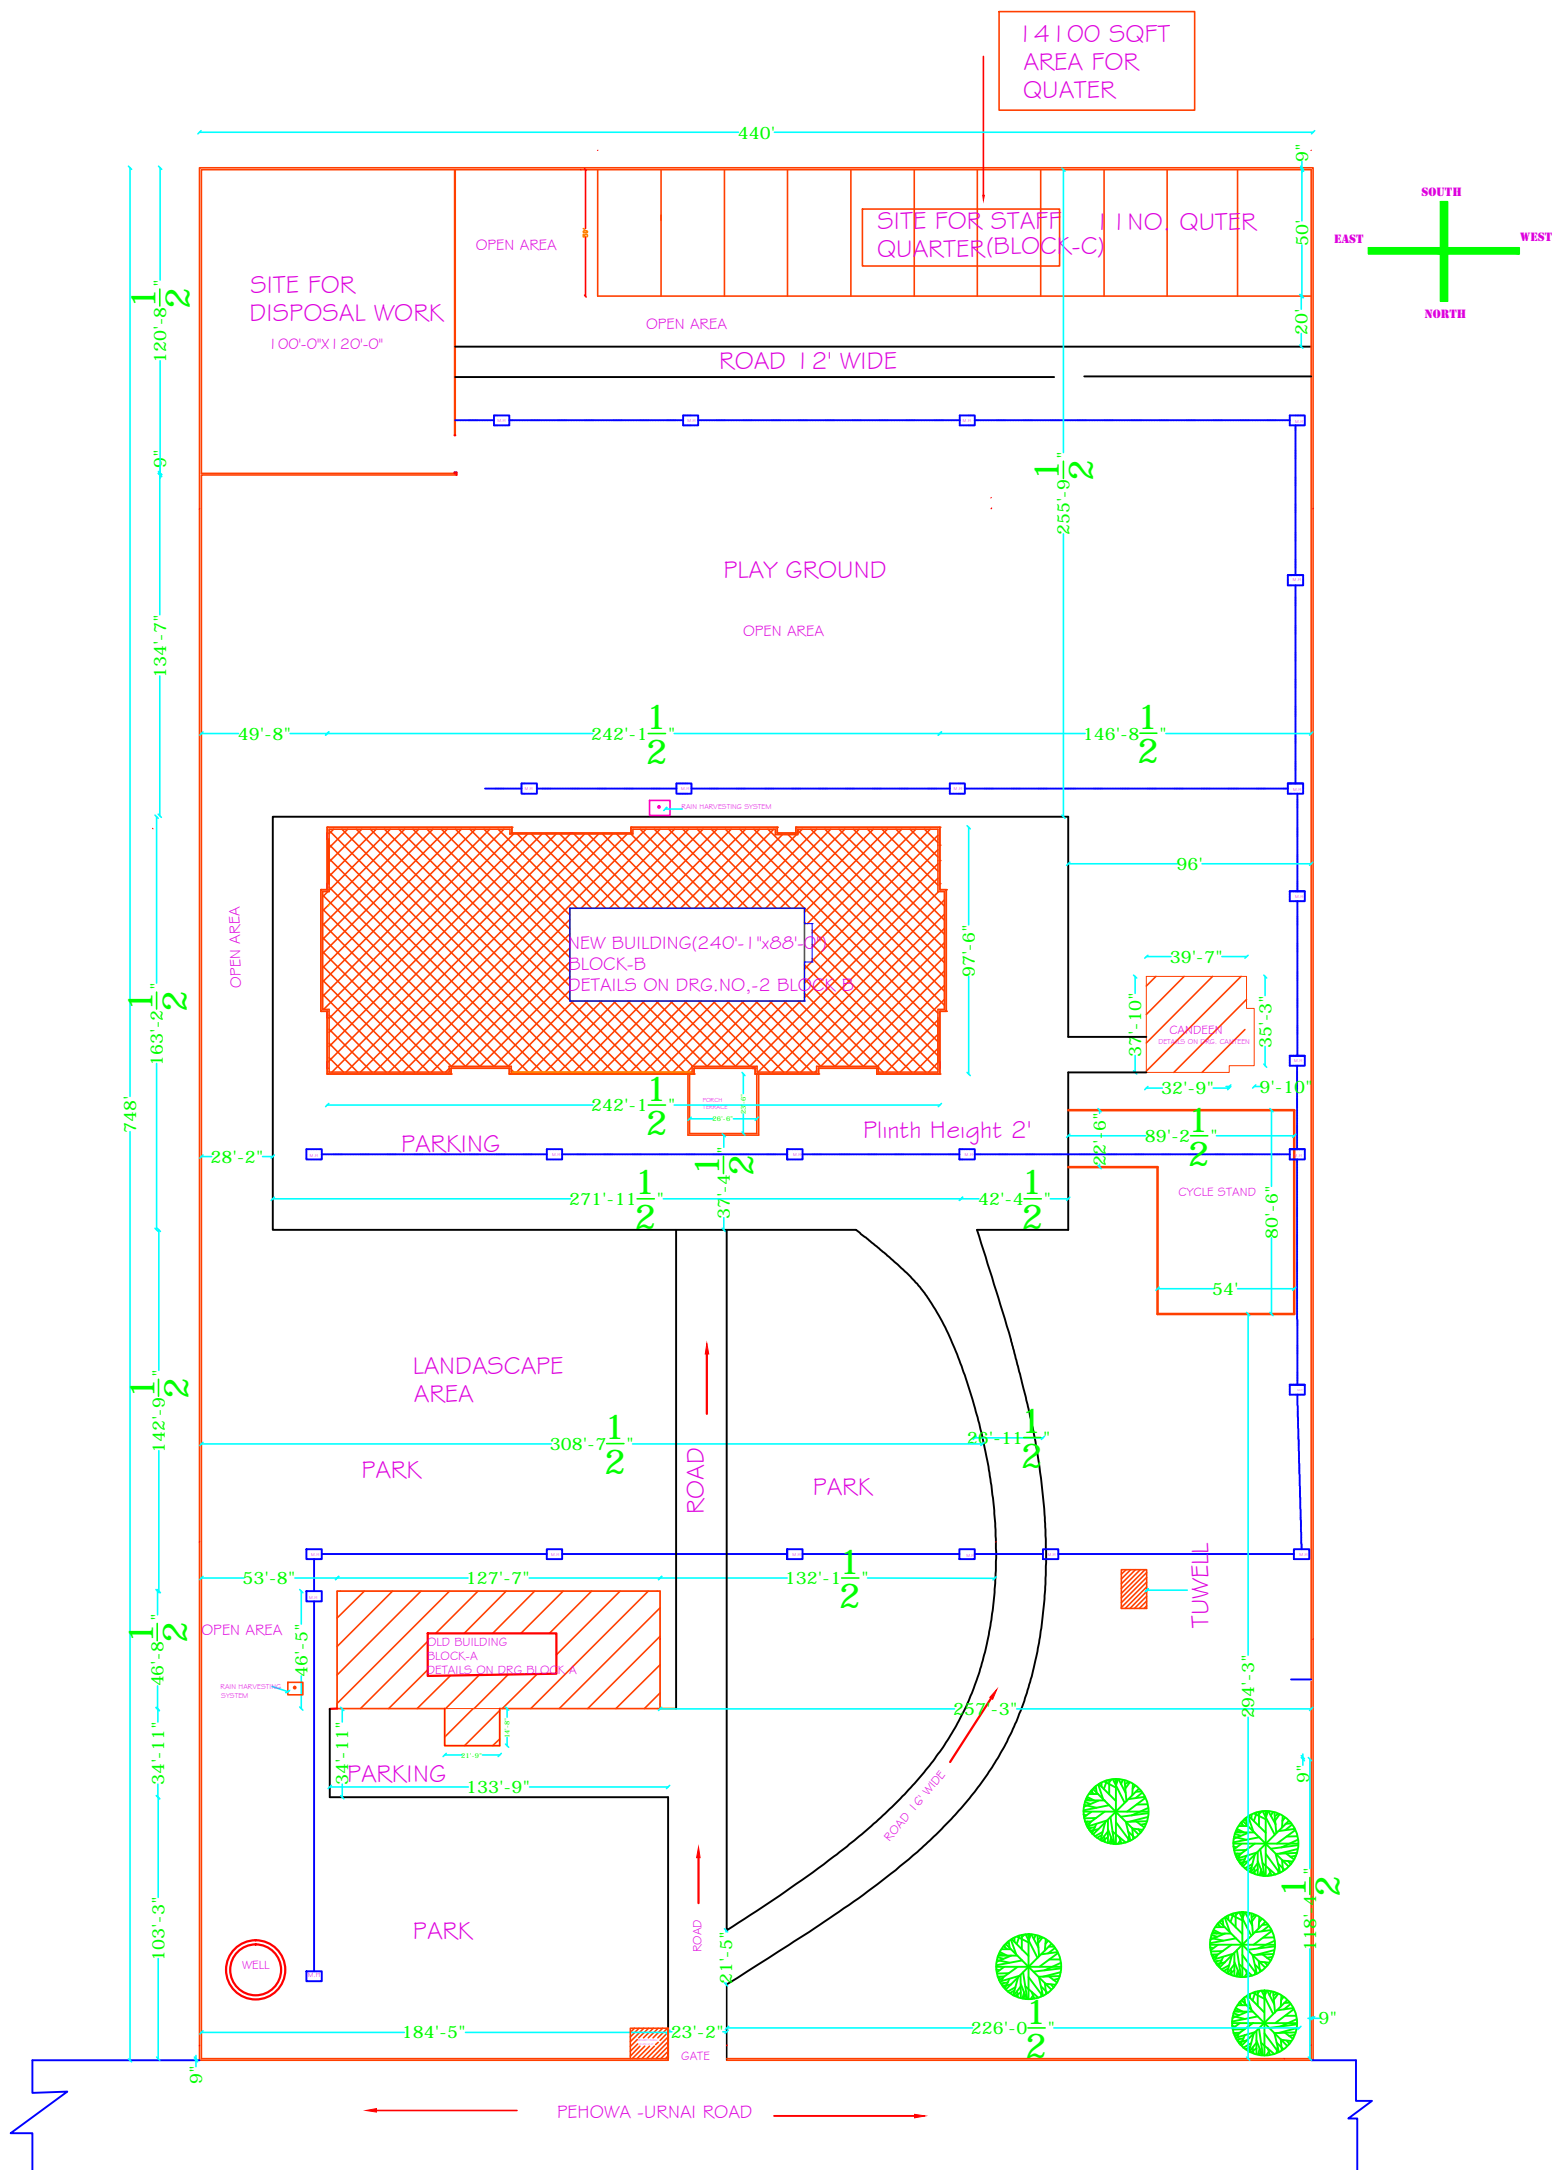

TOTAL AREA = 60KANAL 8 MARLA OR 36542.07SQ.YARD OR 30553.82 SQ.M

COVERED AREA

NEW BUILDING = 22517.62 SQ. FEET OR 2501.95 SQ.YARD OR 2092.52SQ.M

OLD BUILDING = 5921.83 SQ. FEET OR 657.98 SQ.YARDS OR 550.30SQ.M

CANTEEN = 1547.91 SQ. FEET OR 171.99 SQ. YARDS OR 143.84 SQ.M

DESIGN BY =RISHIPAU  
D.M.CIVIL INSTRUCTOR  
G.I.T.I. PEHOWA,KKR

PRINCIPAL G.I.T.I. PEHOWA,KKR